





# **PERBAIKAN SISTIM ADMINISTRASI KEARSIPAN PEMBANGUNAN DEPOT ARSIP KABUPATEN KARANGANYAR**

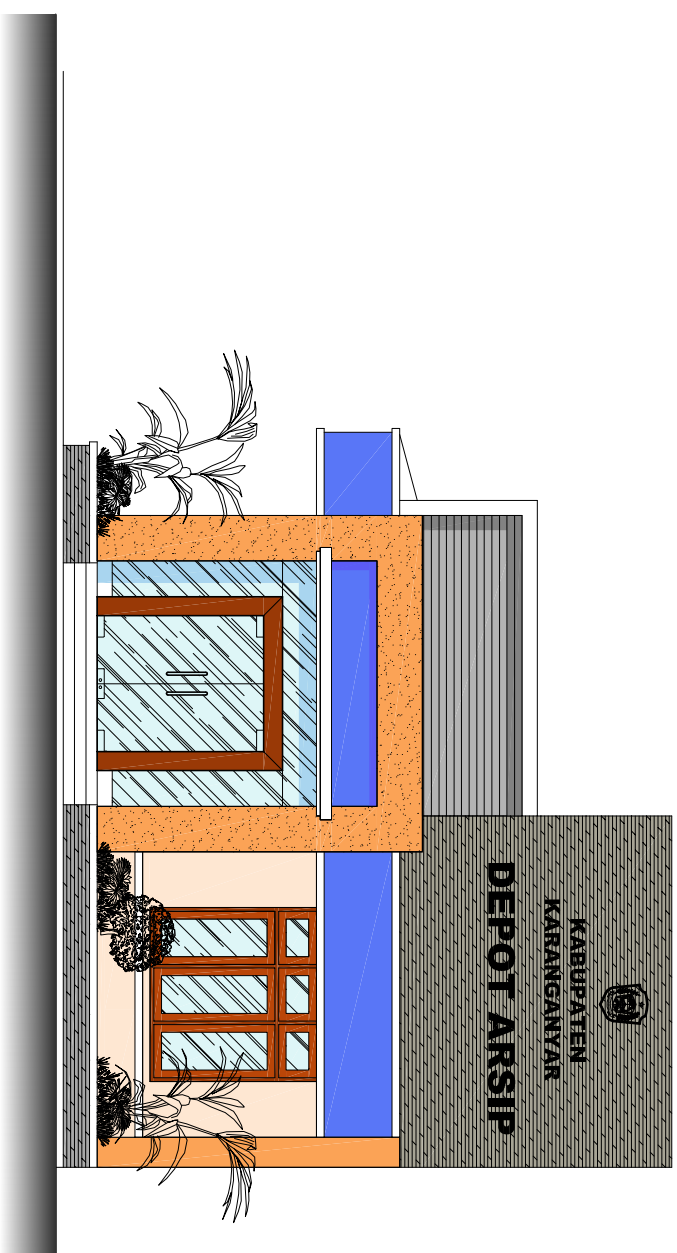

**2021**  
LOKASI DI  
KECAMATAN KARANGANYAR  
KABUPATEN KARANGANYAR






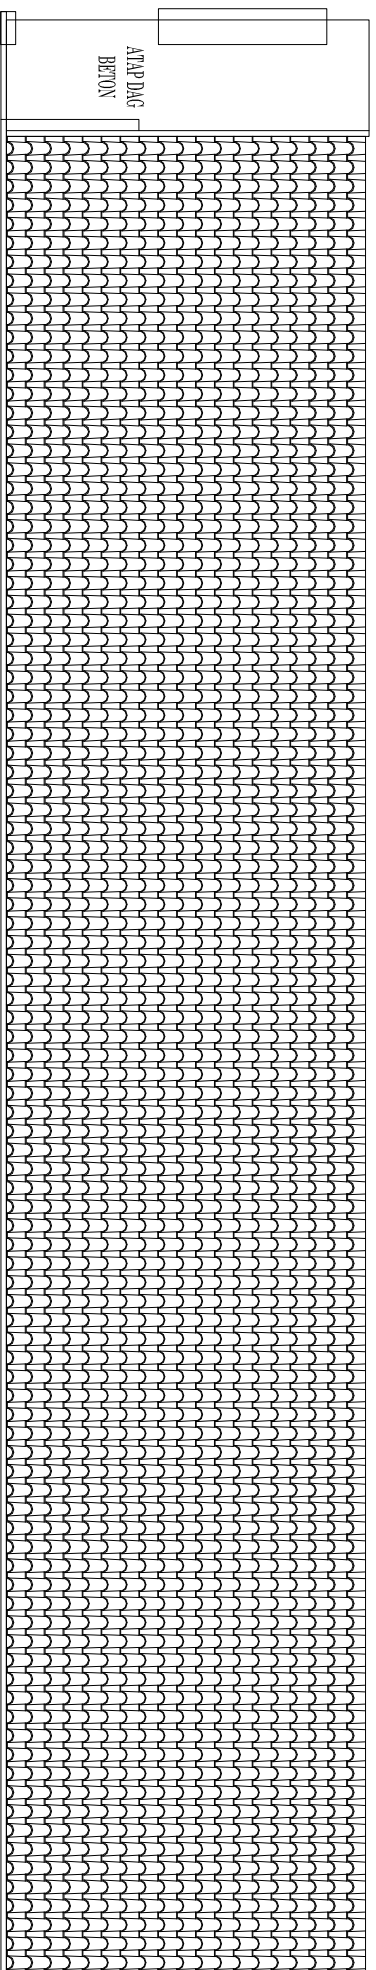


**DENAH ATAP**  
SKALA 1:200

[illegible]

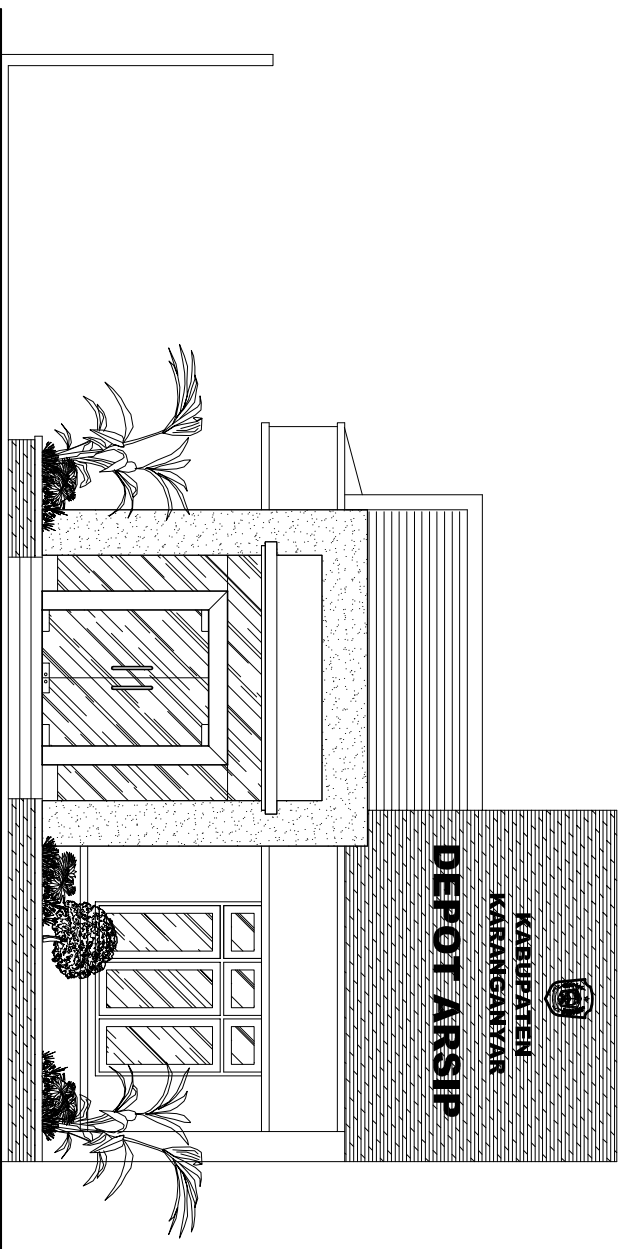

**TAMPAK DEPAN**  
SKALA 1:100

[illegible]

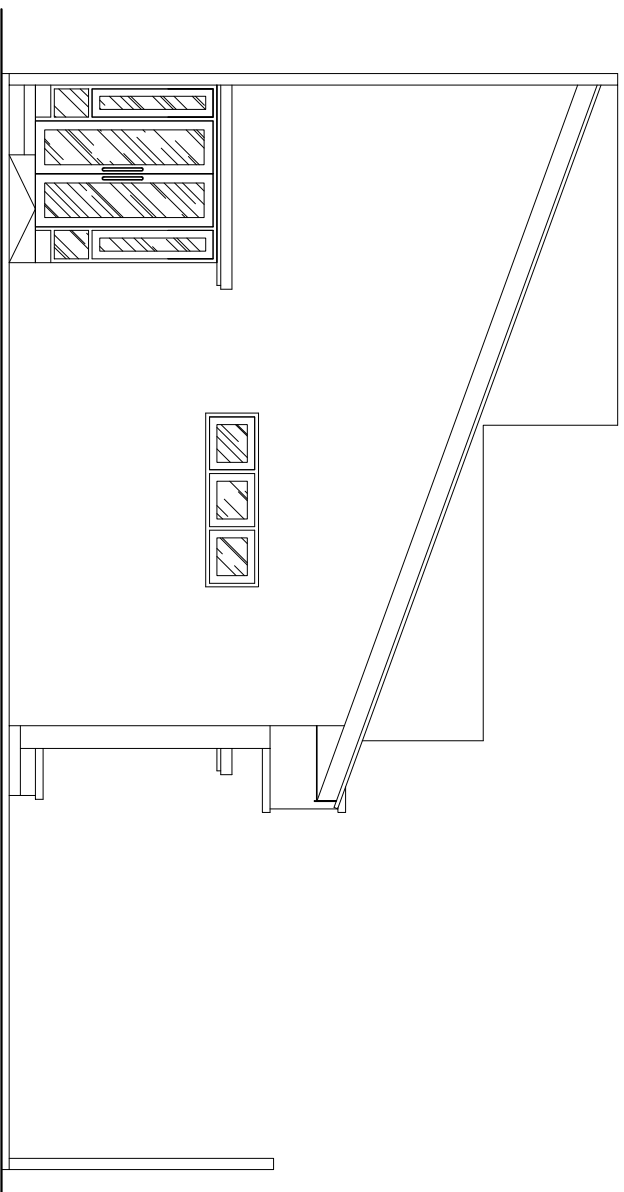

**TAMPAK BELAKANG**  
SKALA 1:100

[illegible]




SKALA 1:200



SKALA 1:200

| NOMOR LEMBAR | JUMLAH LEMBAR |
|--------------|---------------|
| 06           | 37            |

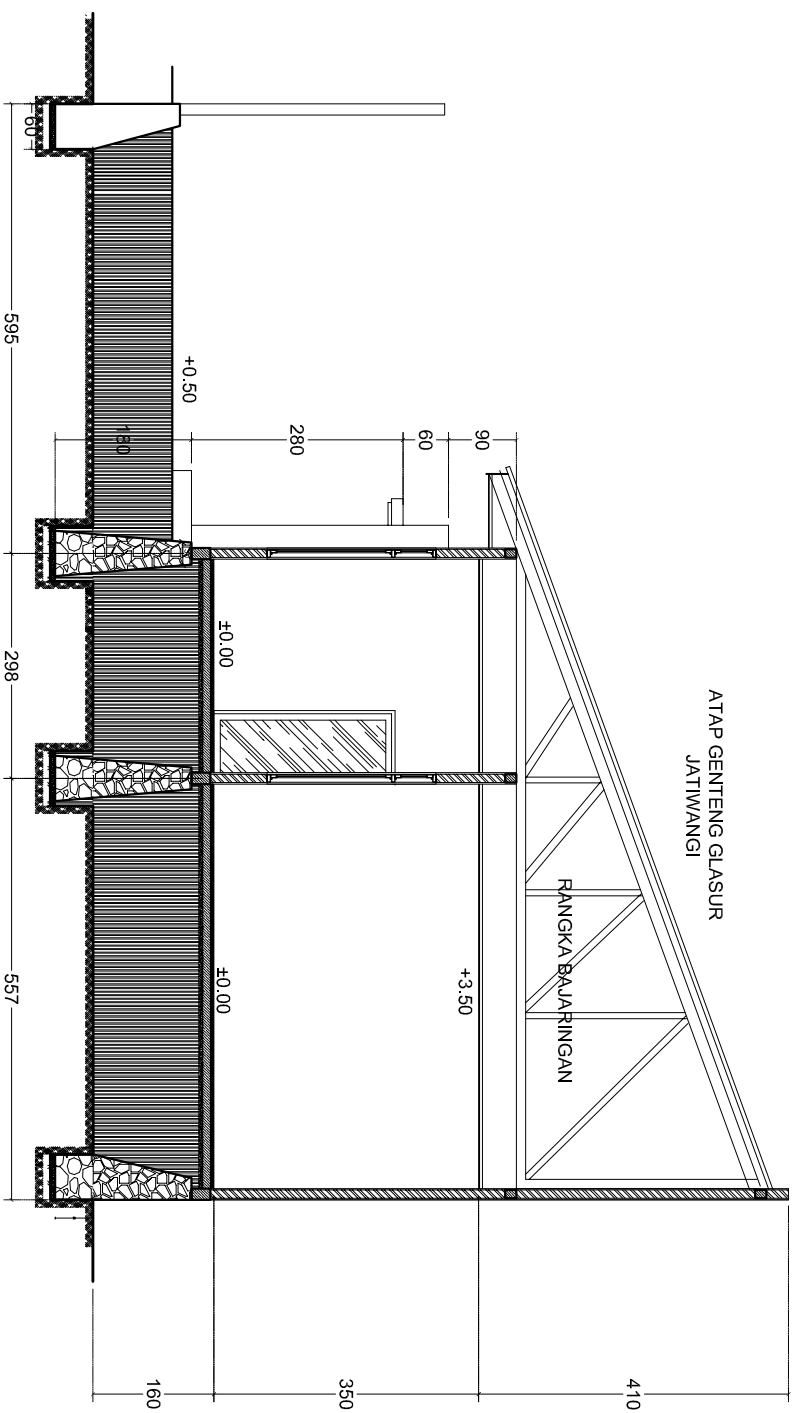


POTONGAN A-A  
SKALA 1:100

|              |               |
|--------------|---------------|
|              |               |
|              |               |
| NOMOR LEMBAR | JUMLAH LEMBAR |
| 07           | 37            |






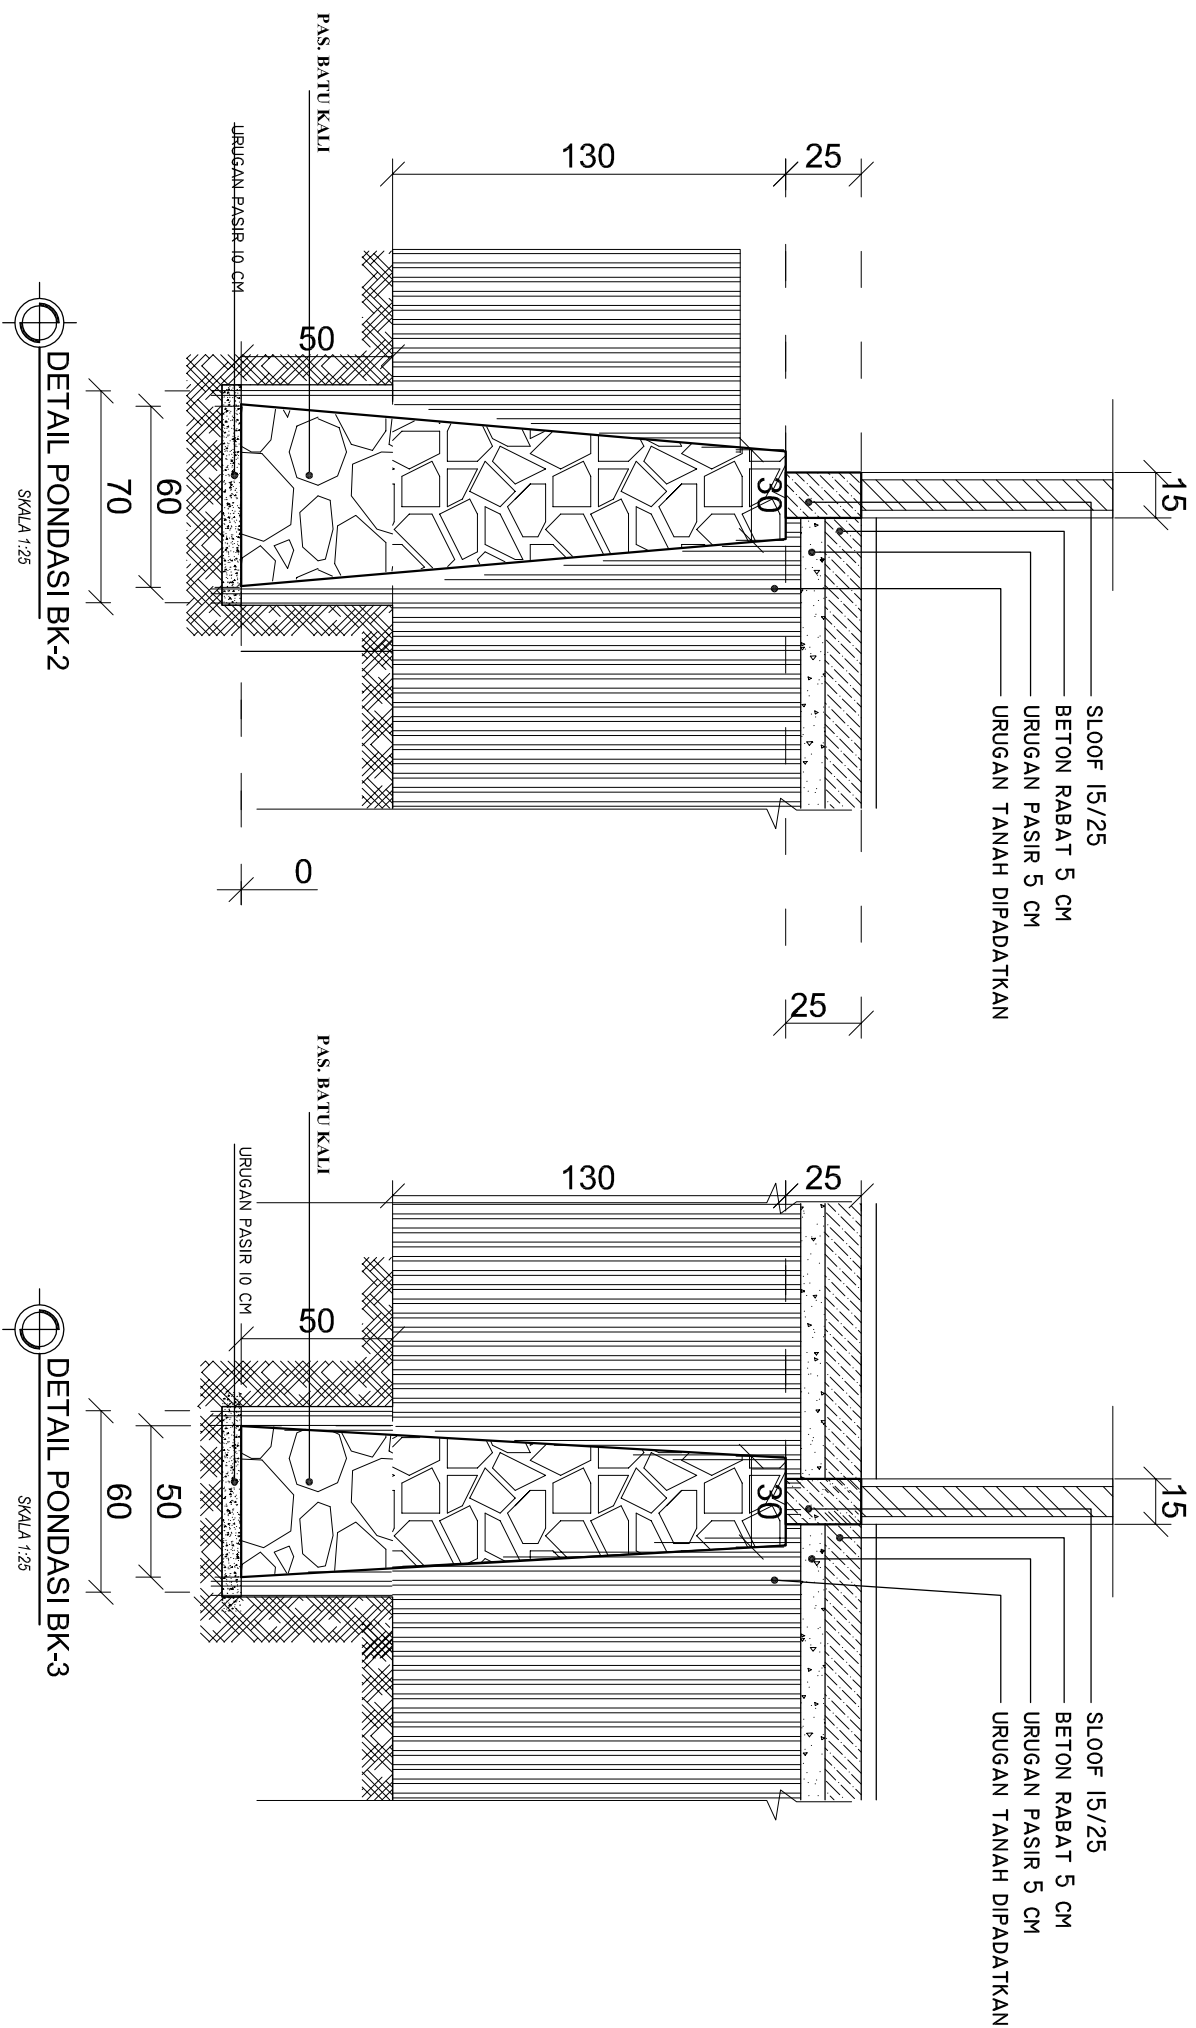

|              |               |  |
|--------------|---------------|--|
|              |               |  |
|              |               |  |
| NOMOR LEMBAR | JUMLAH LEMBAR |  |
| 10           | 37            |  |

[illegible]

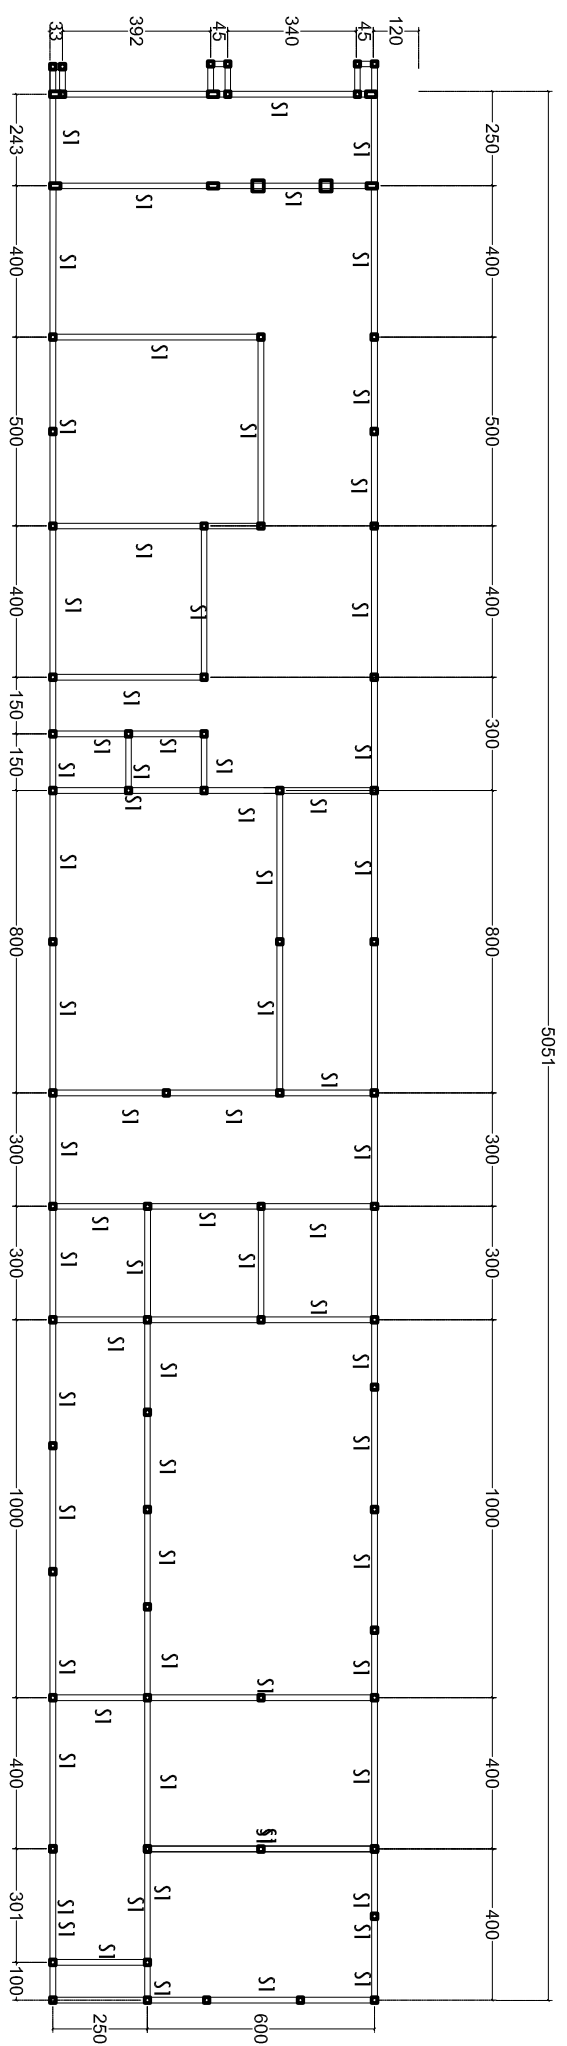


**DENAH SLOOF**  
SKALA 1:200









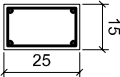

|             |                                                                                     |
|-------------|-------------------------------------------------------------------------------------|
| POSISI      |                                                                                     |
| TYPE        |                                                                                     |
| SLOOF<br>S1 |                                                                                     |
| UKURAN      |  |
| 150X250     |                                                                                     |
| TULANGAN    | 4 - D10                                                                             |
| SENGKANG    | Ø6 - 15                                                                             |
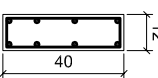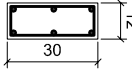
| POSISI   |                                                                                       | POSISI   |                                                                                       | POSISI   |                                                                                       |
|----------|---------------------------------------------------------------------------------------|----------|---------------------------------------------------------------------------------------|----------|---------------------------------------------------------------------------------------|
| TYPE     |                                                                                       | TYPE     |                                                                                       | TYPE     |                                                                                       |
| KOLOM K1 |                                                                                       | KOLOM K2 |                                                                                       | KOLOM K3 |                                                                                       |
| UKURAN   |                                                                                       | UKURAN   |                                                                                       | UKURAN   |                                                                                       |
| 150X400  |  | 200X200  |  | 120X300  |  |
| TULANGAN | 8 - D13                                                                               | TULANGAN | 4 - D13                                                                               | TULANGAN | 6 - D13                                                                               |
| SENGKANG | Ø8 - 15                                                                               | SENGKANG | Ø8 - 15                                                                               | SENGKANG | Ø8 - 15                                                                               |

## DETAIL PENULANGAN SLOOF

SKALA 1:25




## DETAIL PENULANGAN KOLOM




SKALA 1:25

| POSISI      |         | POSISI         |         | POSISI       |         | POSISI           |         |
|-------------|---------|----------------|---------|--------------|---------|------------------|---------|
| TYPE        |         | TYPE           |         | TYPE         |         | TYPE             |         |
| KOLOM<br>Kp |         | RING<br>LATITU |         | RING<br>ATAS |         | RING<br>GUNUNGAN |         |
| UKURAN      |         | UKURAN         |         | UKURAN       |         | UKURAN           |         |
| 120X150     |         | 120X150        |         | 120X150      |         | 120X150          |         |
| TULANGAN    | 4 - Ø10 | TULANGAN       | 4 - Ø10 | TULANGAN     | 4 - Ø10 | TULANGAN         | 4 - Ø10 |
| SENGKANG    | Ø6 - 15 | SENGKANG       | Ø6 - 15 | SENGKANG     | Ø6 - 15 | SENGKANG         | Ø6 - 15 |

## DETAIL PENUNJANG KOLOM DAN RING

SKALA 1:25

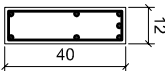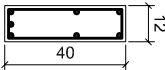
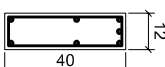
| POSISI    | TUMPUAN                                                                           | LAPANGAN                                                                          | TUMPUAN                                                                            |
|-----------|-----------------------------------------------------------------------------------|-----------------------------------------------------------------------------------|------------------------------------------------------------------------------------|
| TYPE      |  |  |  |
| BALOK B1  |                                                                                   |                                                                                   |                                                                                    |
| UKURAN    |                                                                                   |                                                                                   |                                                                                    |
| 150X400   |                                                                                   |                                                                                   |                                                                                    |
| TUL. ATAS | 3 - D13                                                                           | 2 - D13                                                                           | 3 - D13                                                                            |
| TUL. TENG | 2 - D10                                                                           | 2 - D10                                                                           | 2 - D10                                                                            |
| TUL. BWH  | 2 - D13                                                                           | 3 - D13                                                                           | 2 - D13                                                                            |
| SENGKANG  | Ø8 - 15                                                                           | Ø8 - 15                                                                           | Ø8 - 15                                                                            |
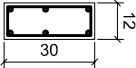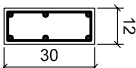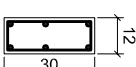
| POSISI    | TUMPUAN                                                                             | LAPANGAN                                                                            | TUMPUAN                                                                             |
|-----------|-------------------------------------------------------------------------------------|-------------------------------------------------------------------------------------|-------------------------------------------------------------------------------------|
| TYPE      |  |  |  |
| BALOK B2  |                                                                                     |                                                                                     |                                                                                     |
| UKURAN    |                                                                                     |                                                                                     |                                                                                     |
| 150X300   |                                                                                     |                                                                                     |                                                                                     |
| TUL. ATAS | 2 - D13                                                                             | 2 - D13                                                                             | 2 - D13                                                                             |
| TUL. TENG | 2 - D10                                                                             | 2 - D10                                                                             | 2 - D10                                                                             |
| TUL. BWH  | 2 - D13                                                                             | 2 - D13                                                                             | 2 - D13                                                                             |
| SENGKANG  | Ø8 - 15                                                                             | Ø8 - 15                                                                             | Ø8 - 15                                                                             |

## DETAIL PENULANGAN BALOK

SKALA 1:25



[illegible]

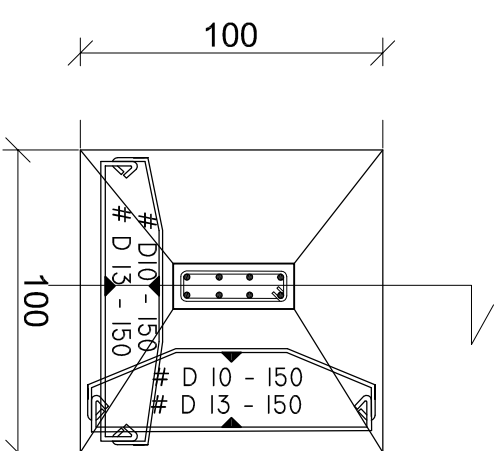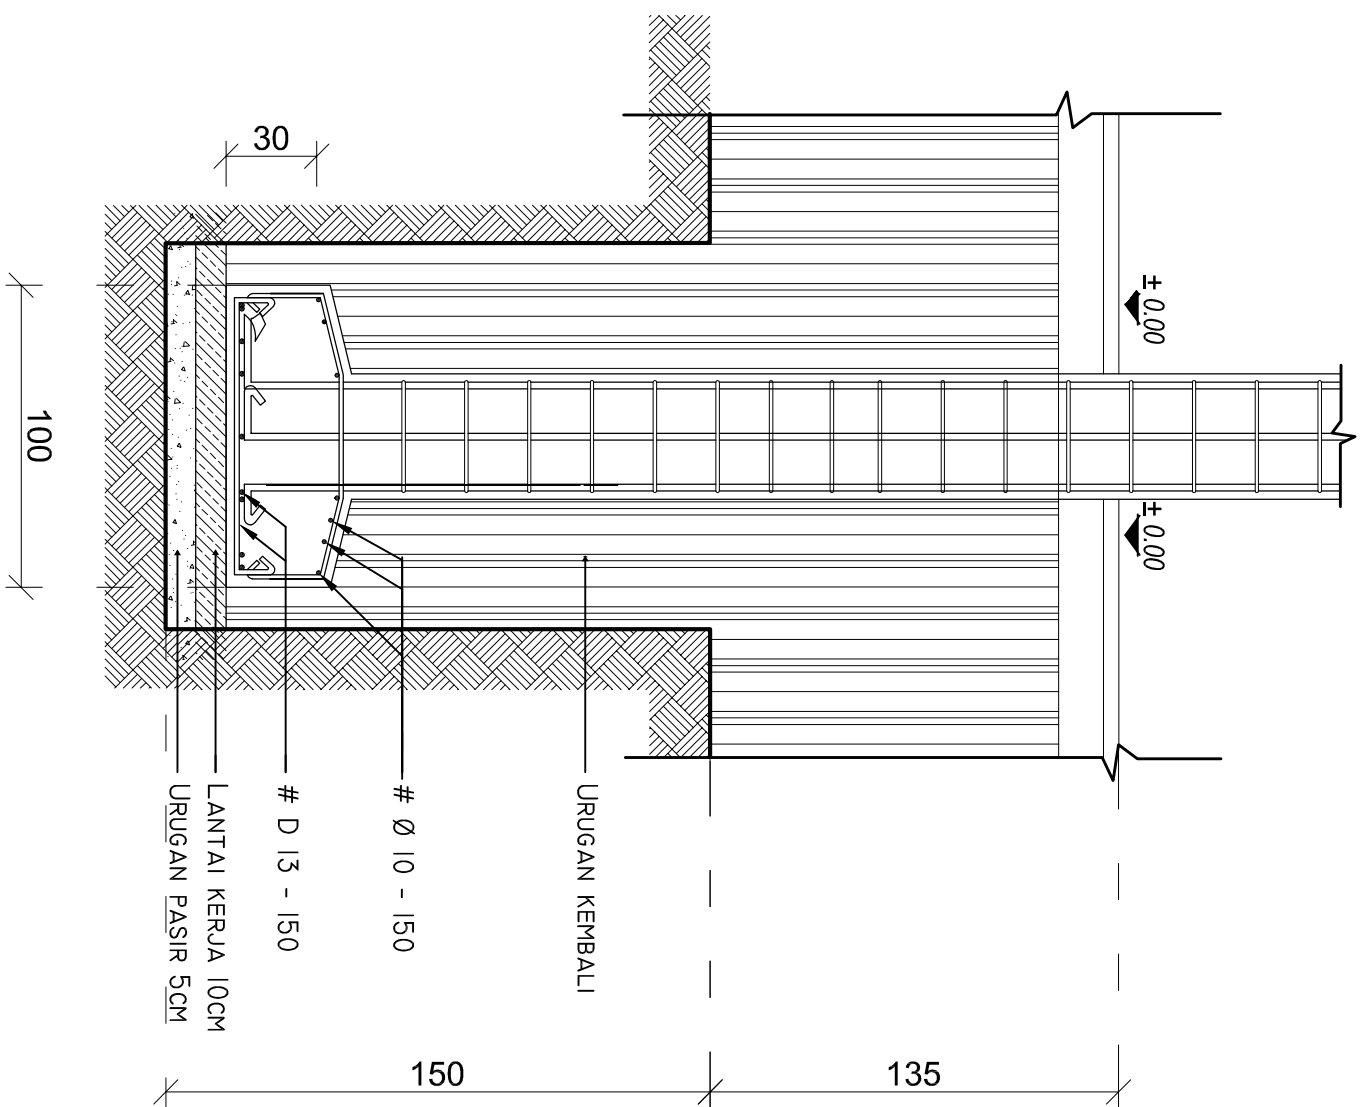

DETAIL POTONGAN F1

SKALA 1:25

[illegible]

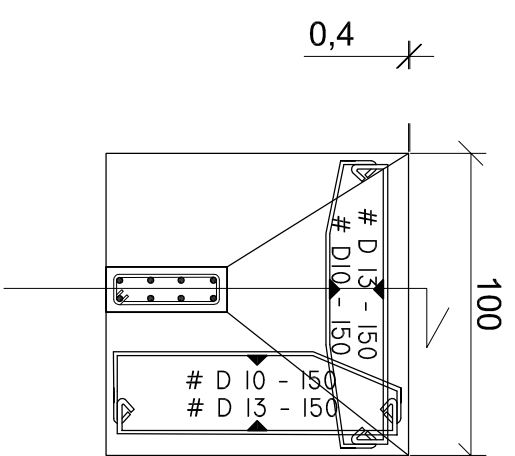
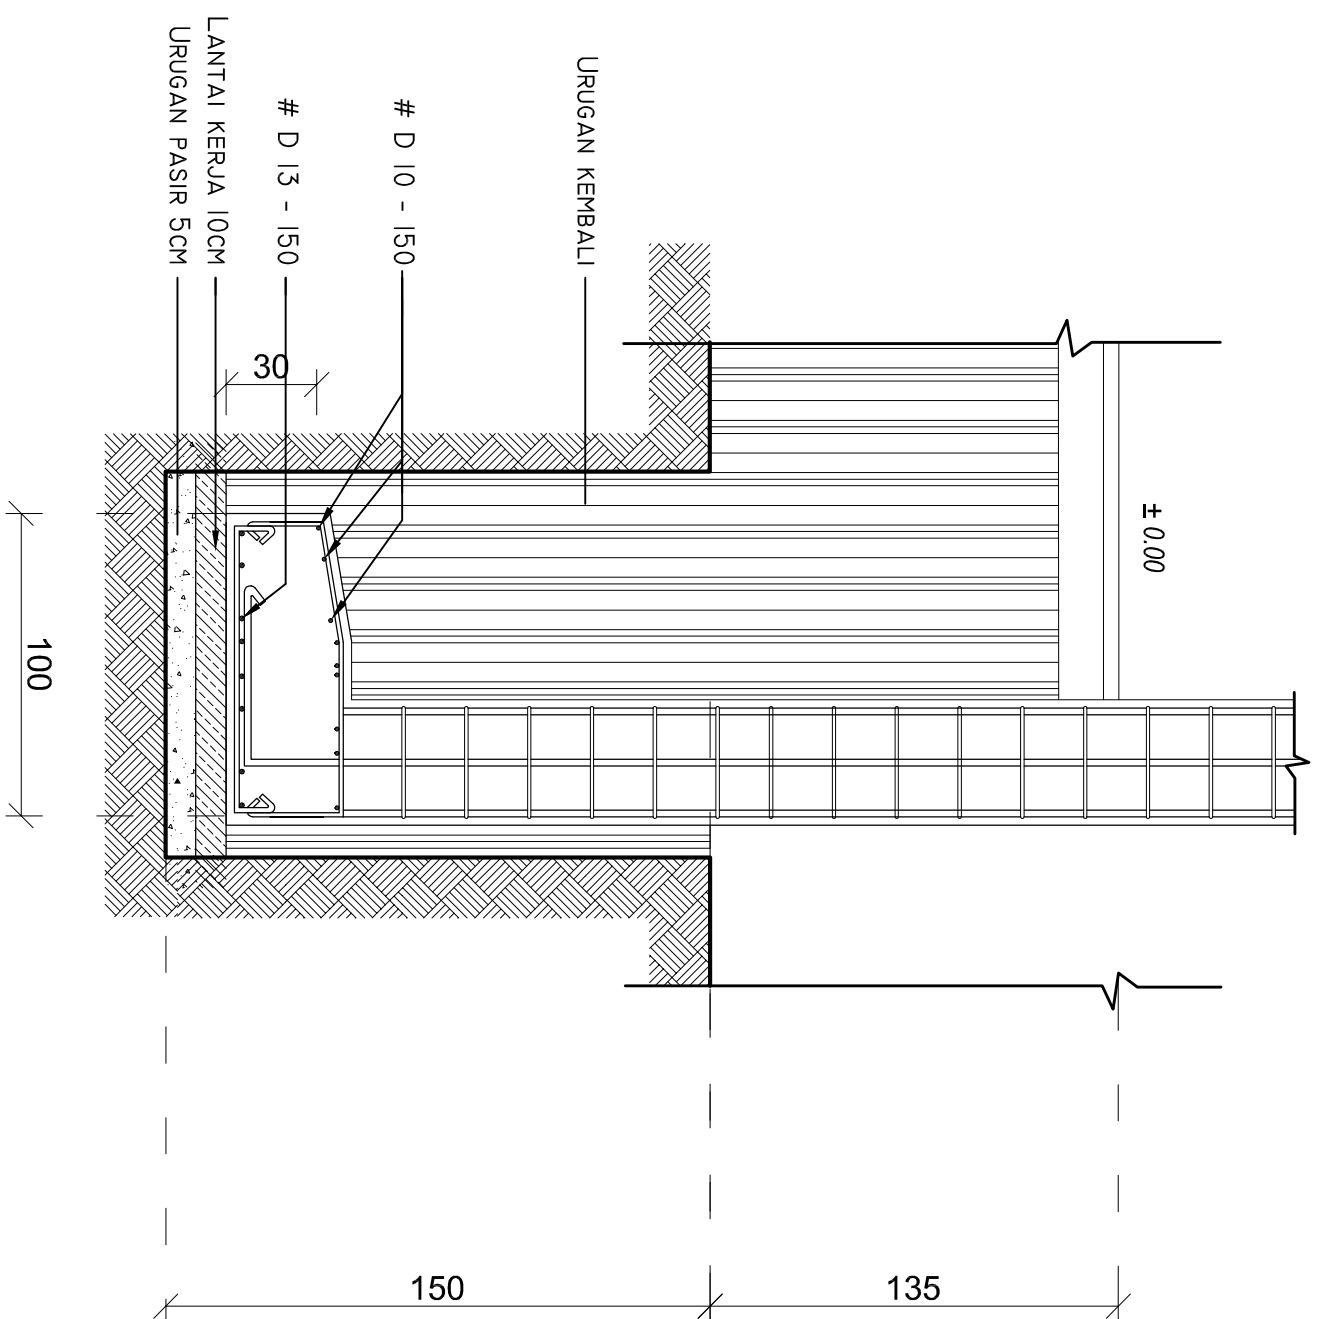


DETAIL POTONGAN F1'

SKALA 1:25

SKALA 1:25



|              |               |
|--------------|---------------|
|              |               |
|              |               |
| NOMOR LEMBAR | JUMLAH LEMBAR |
| 19           | 37            |

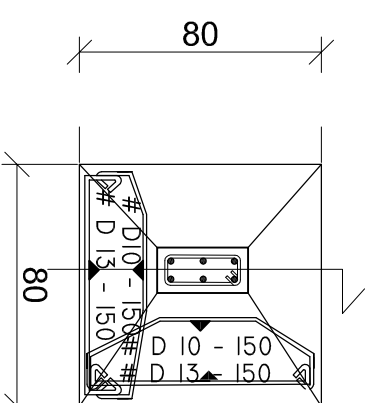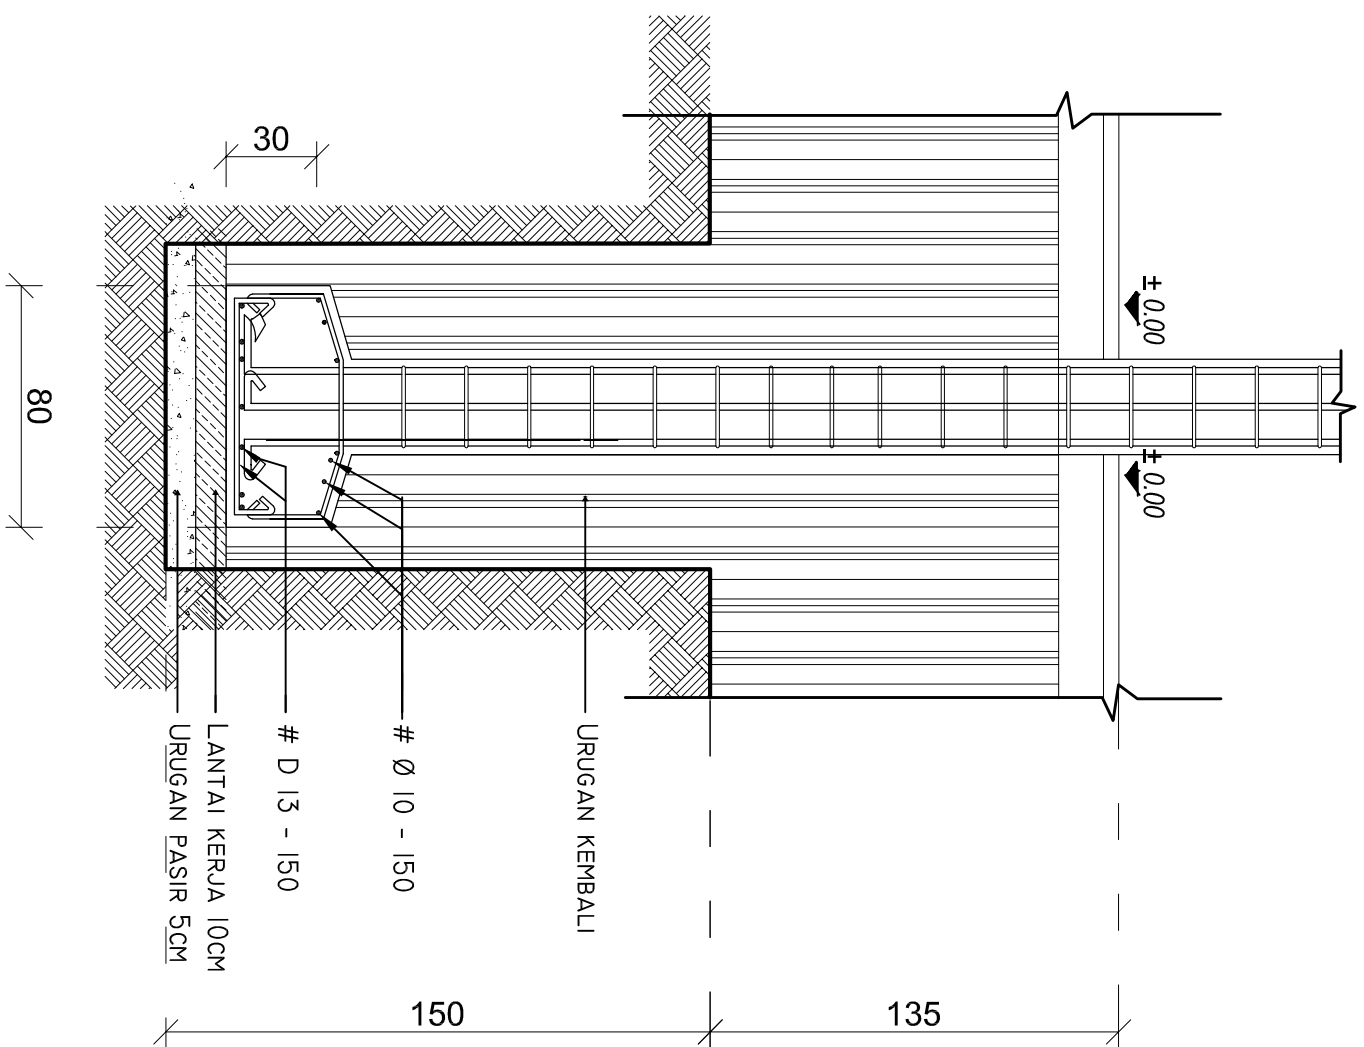

DETAIL POTONGAN F2

SKALA 1:25

|              |               |
|--------------|---------------|
|              |               |
|              |               |
| NOMOR LEMBAR | JUMLAH LEMBAR |
| 20           | 37            |

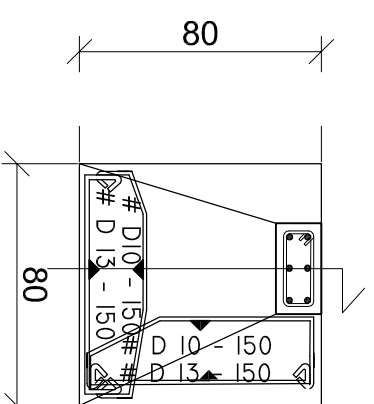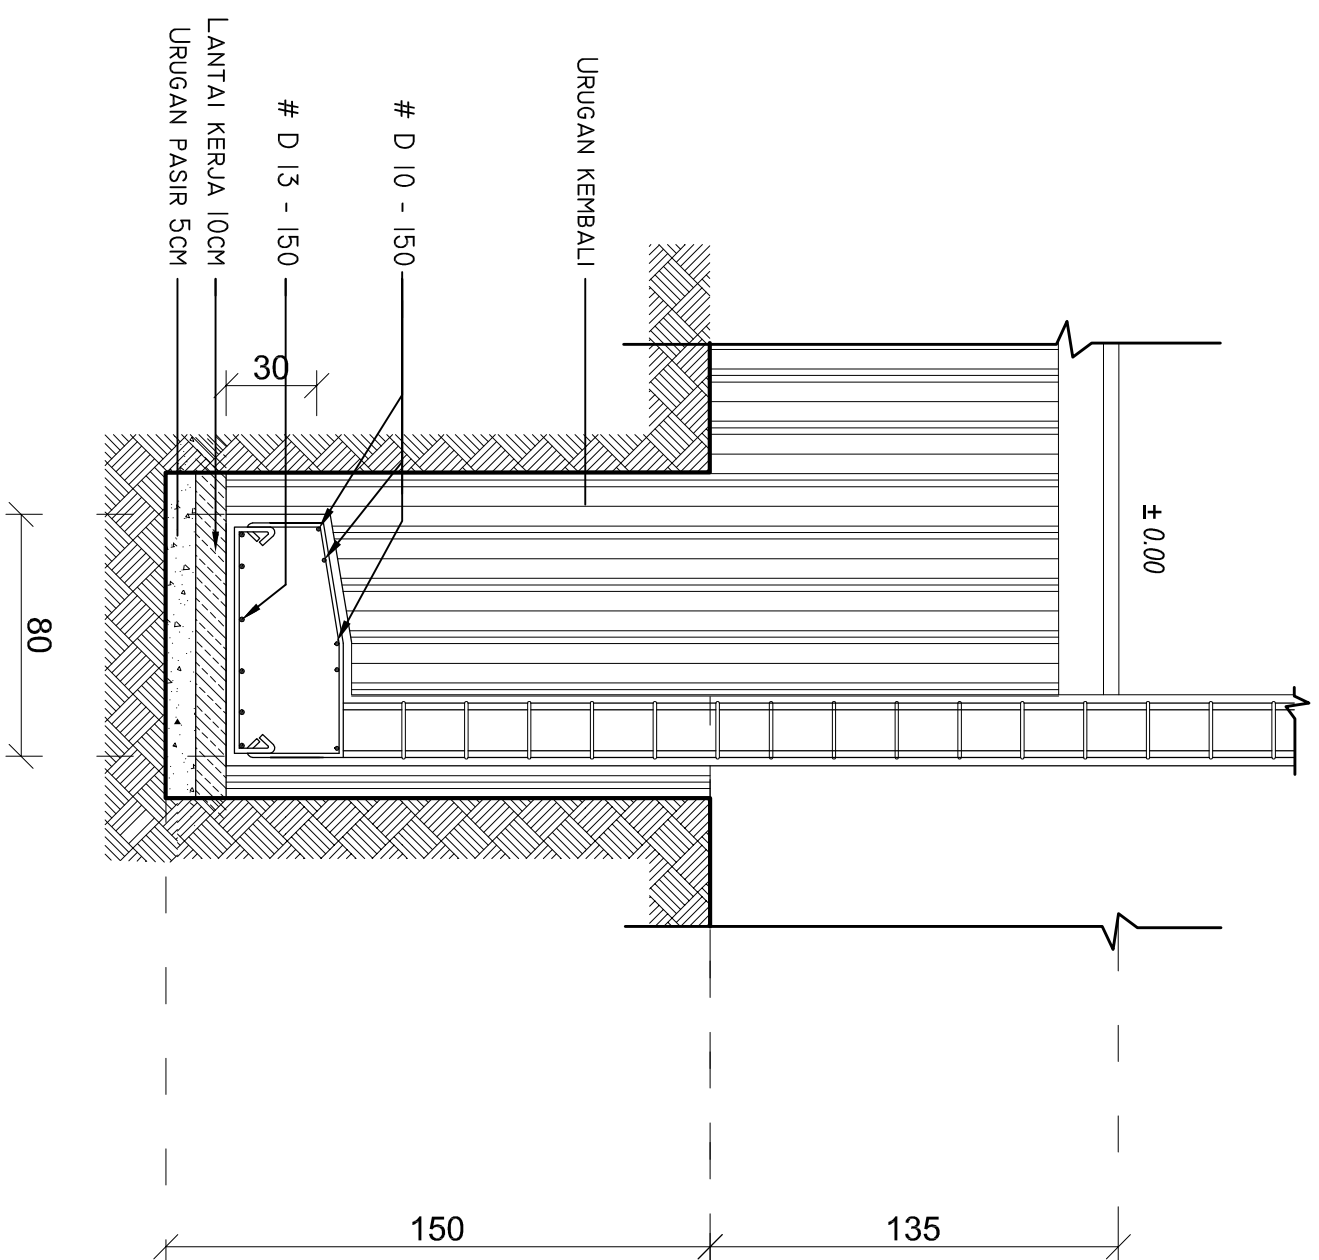

DETAIL POTONGAN F2'

SKALA 1:25


SKALA 1:25


[illegible]






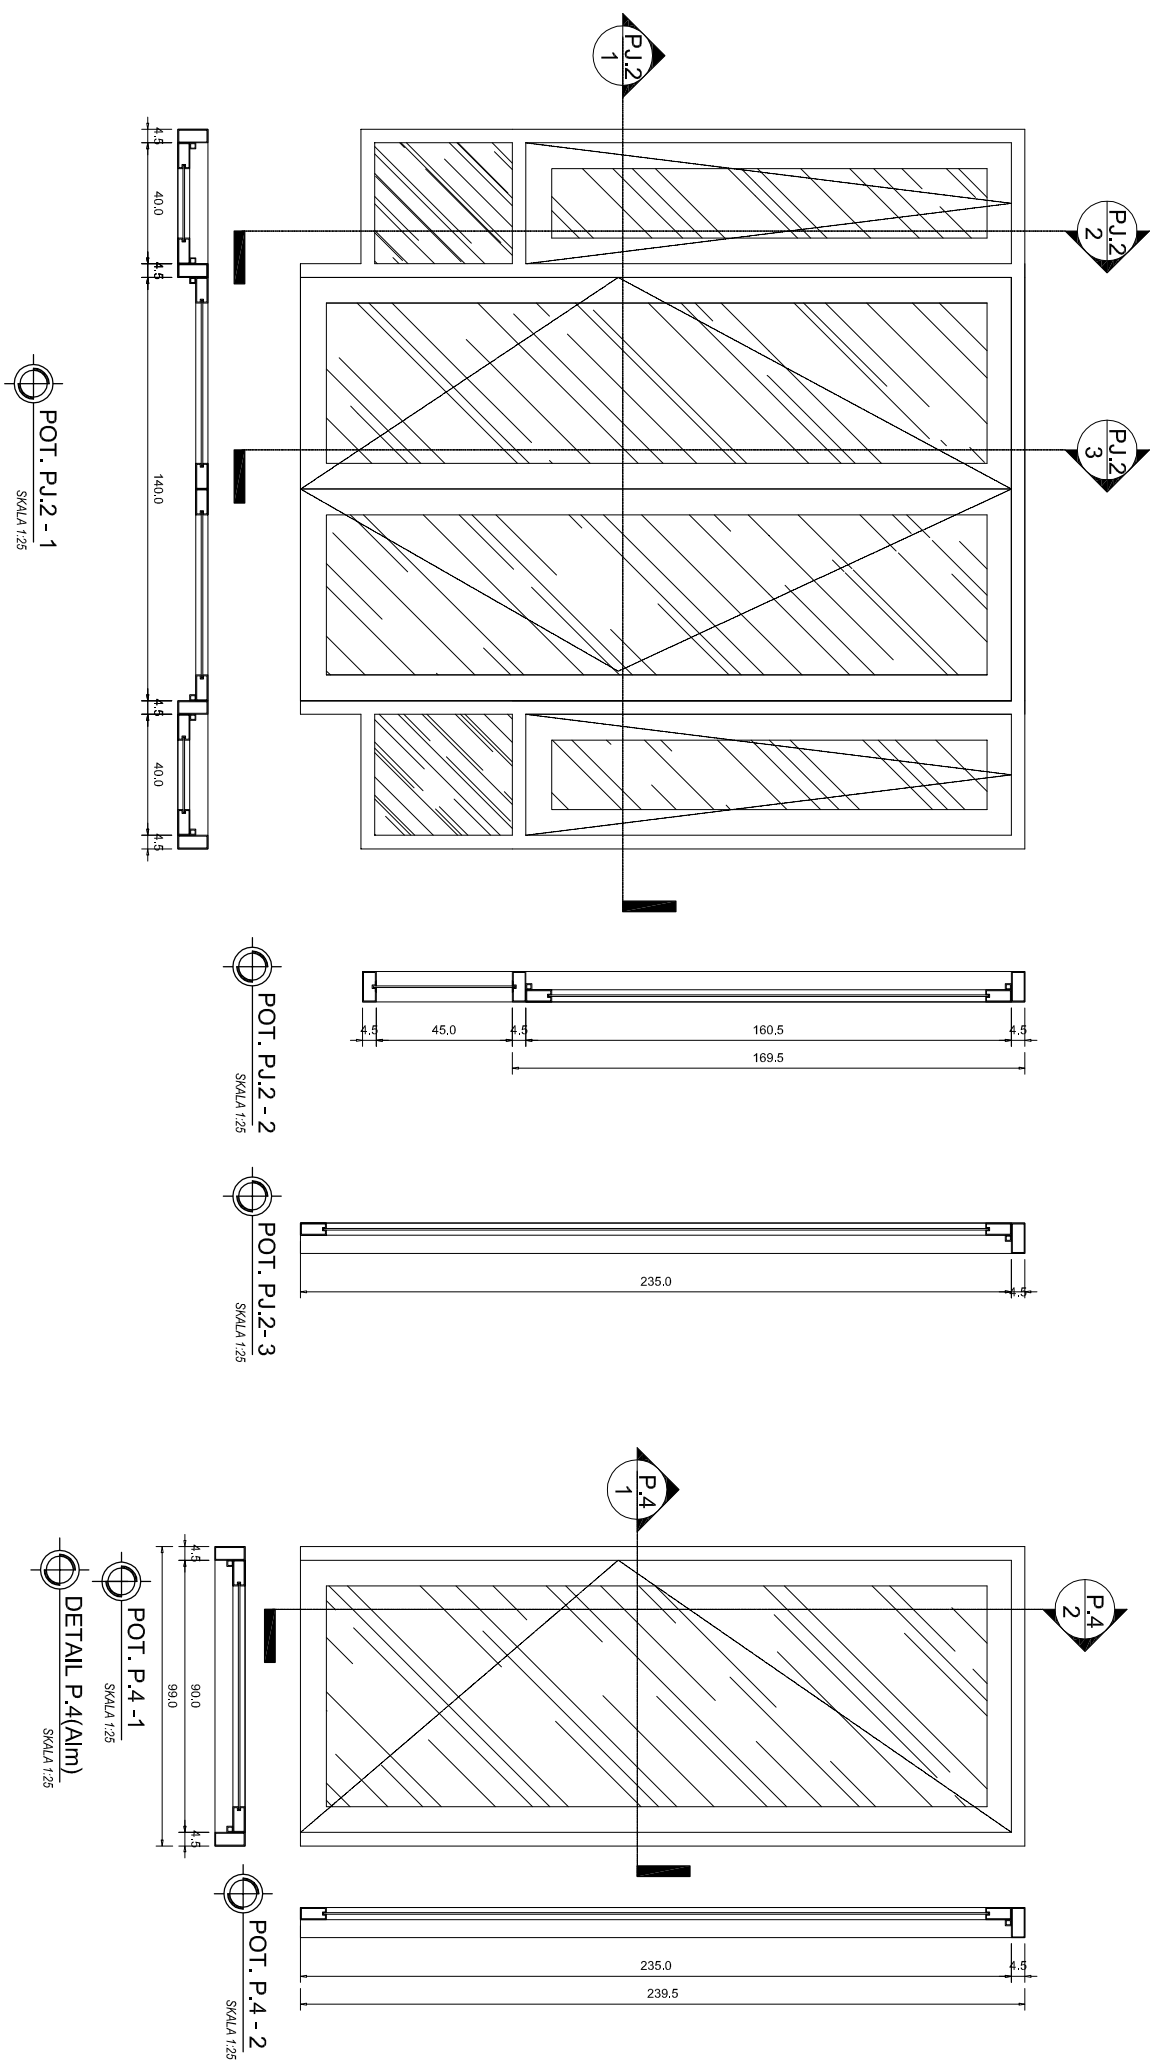

[illegible]

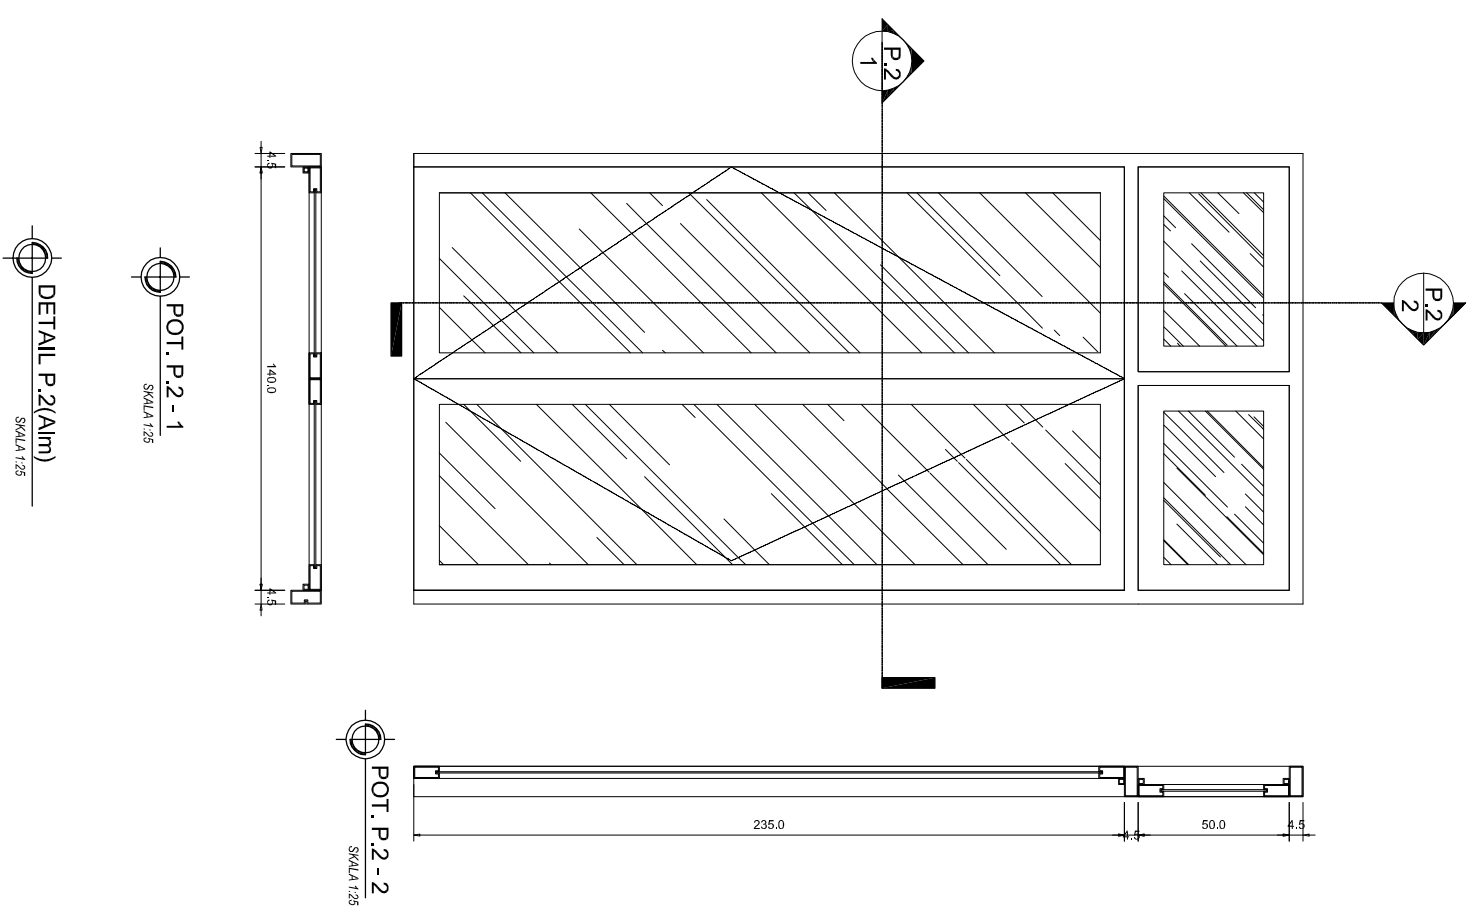[illegible]




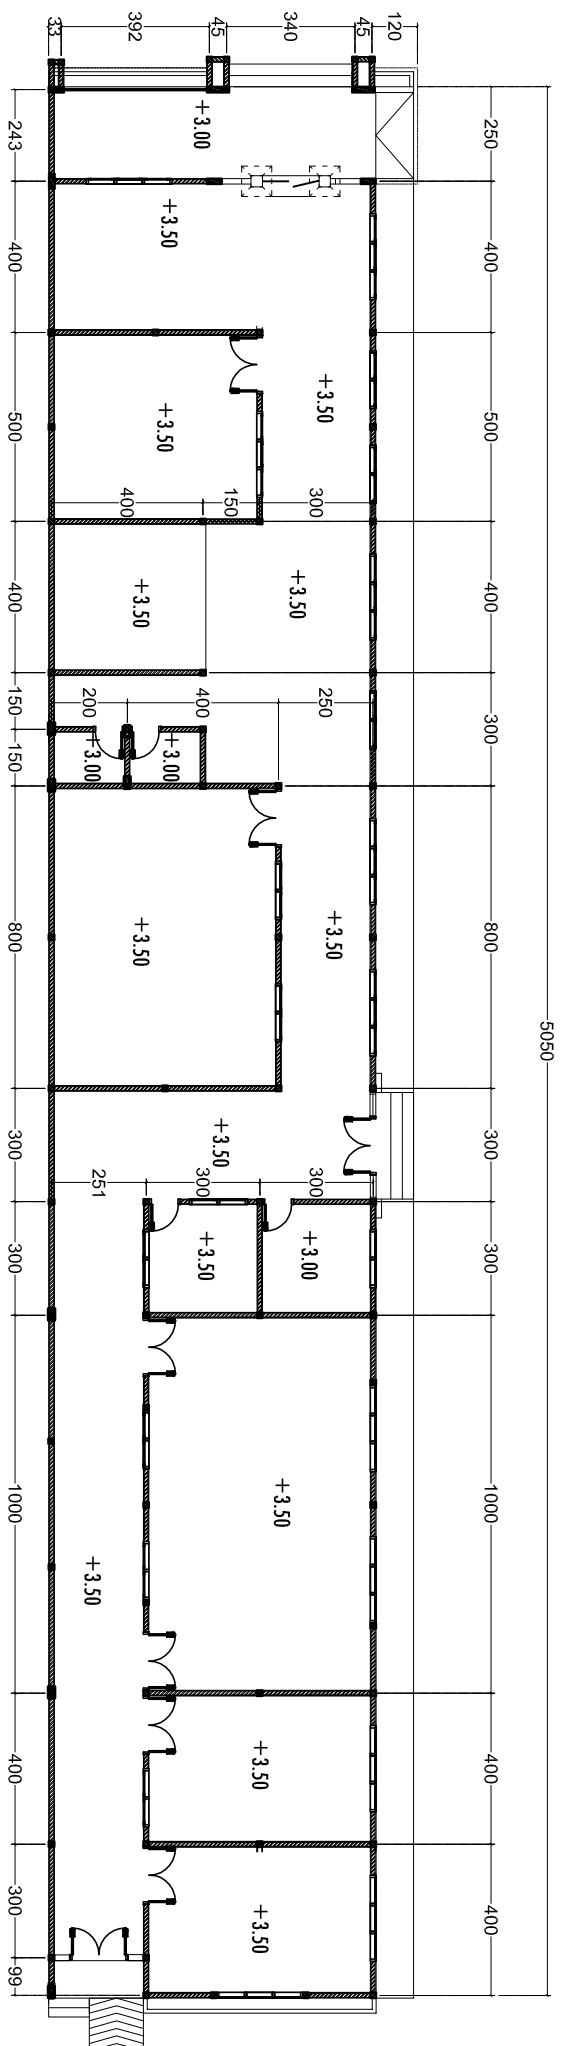

DENAH PINTU JENDELA  
SKALA 1:200

[illegible]



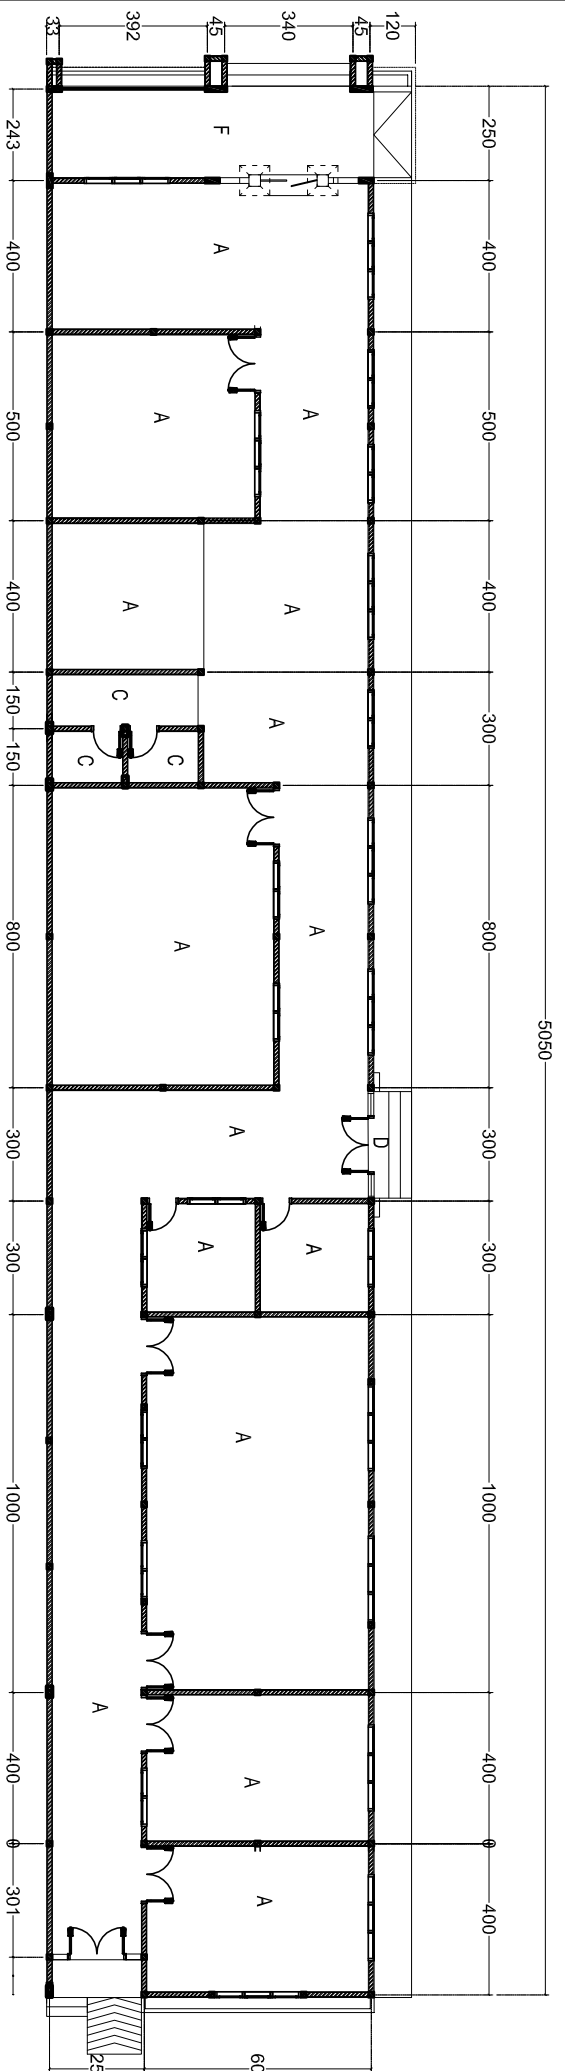


**DENAH KERAMIK**

SKALA 1:200

| KODE | NOTASI                                    |
|------|-------------------------------------------|
| A    | KERAMIK 40X40                             |
| B    | BATU ANDEST 30X30                         |
| C    | KERAMIK 30X30                             |
| D    | KERAMIK ONDING 60x60 MAMUDI 30X60 T=180CM |
| E    | GRANT TILE 60X60 MERPAH WARON             |
| F    | KERAMIK 40X40 NOTIF                       |

|              |               |
|--------------|---------------|
|              |               |
|              |               |
| NOMOR LEMBAR | JUMLAH LEMBAR |
| 30           | 37            |



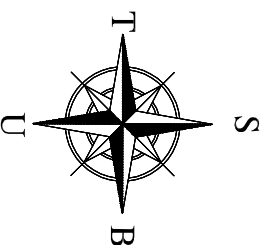

**DENAH SALURAN**  
SKALA 1:500

SALURAN



BAHUJALAN

## DETAIL A


JALANJEND. GATOT SUBROTO

[illegible]

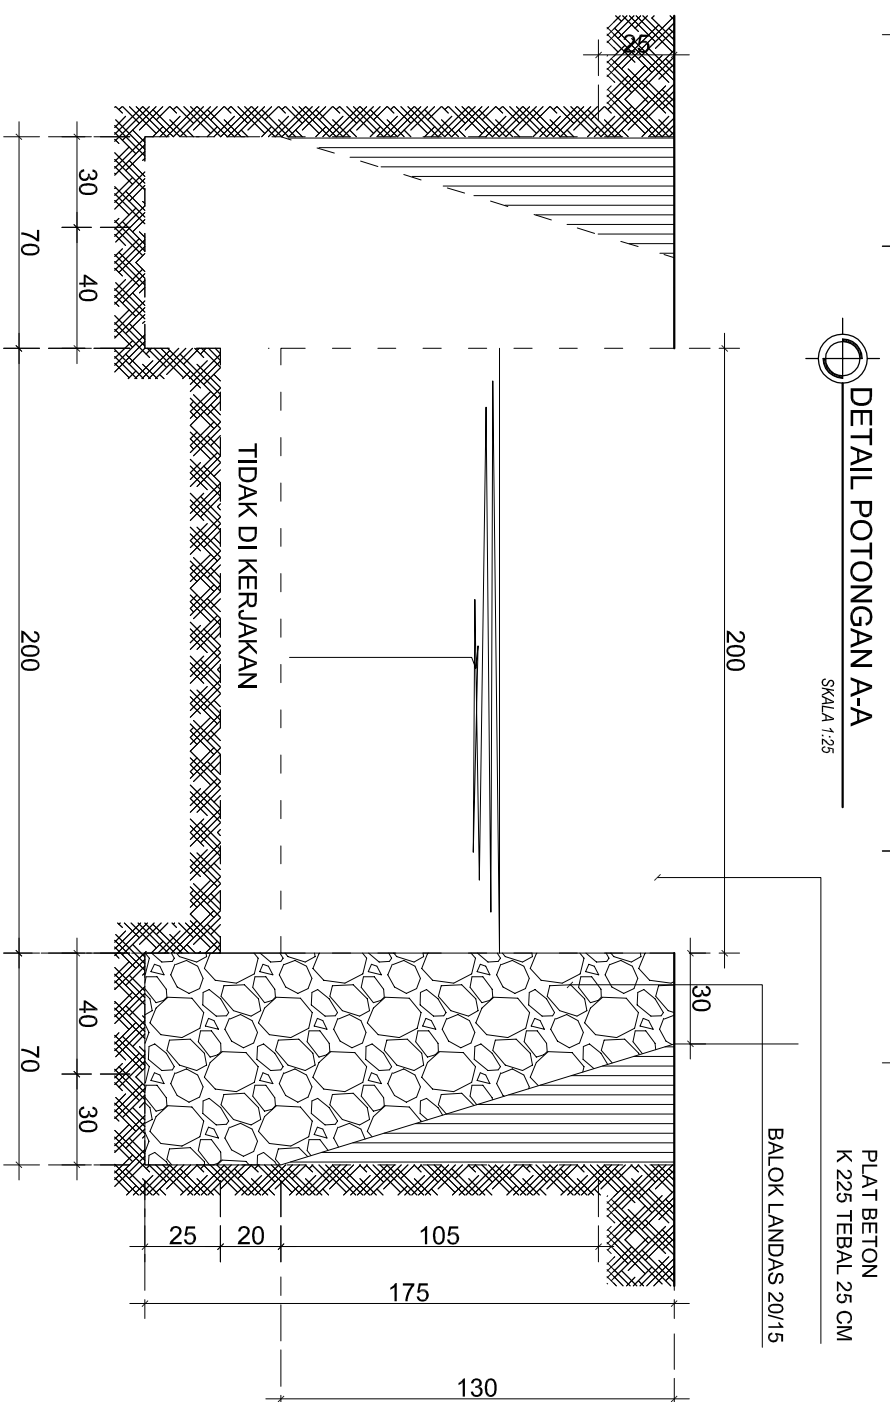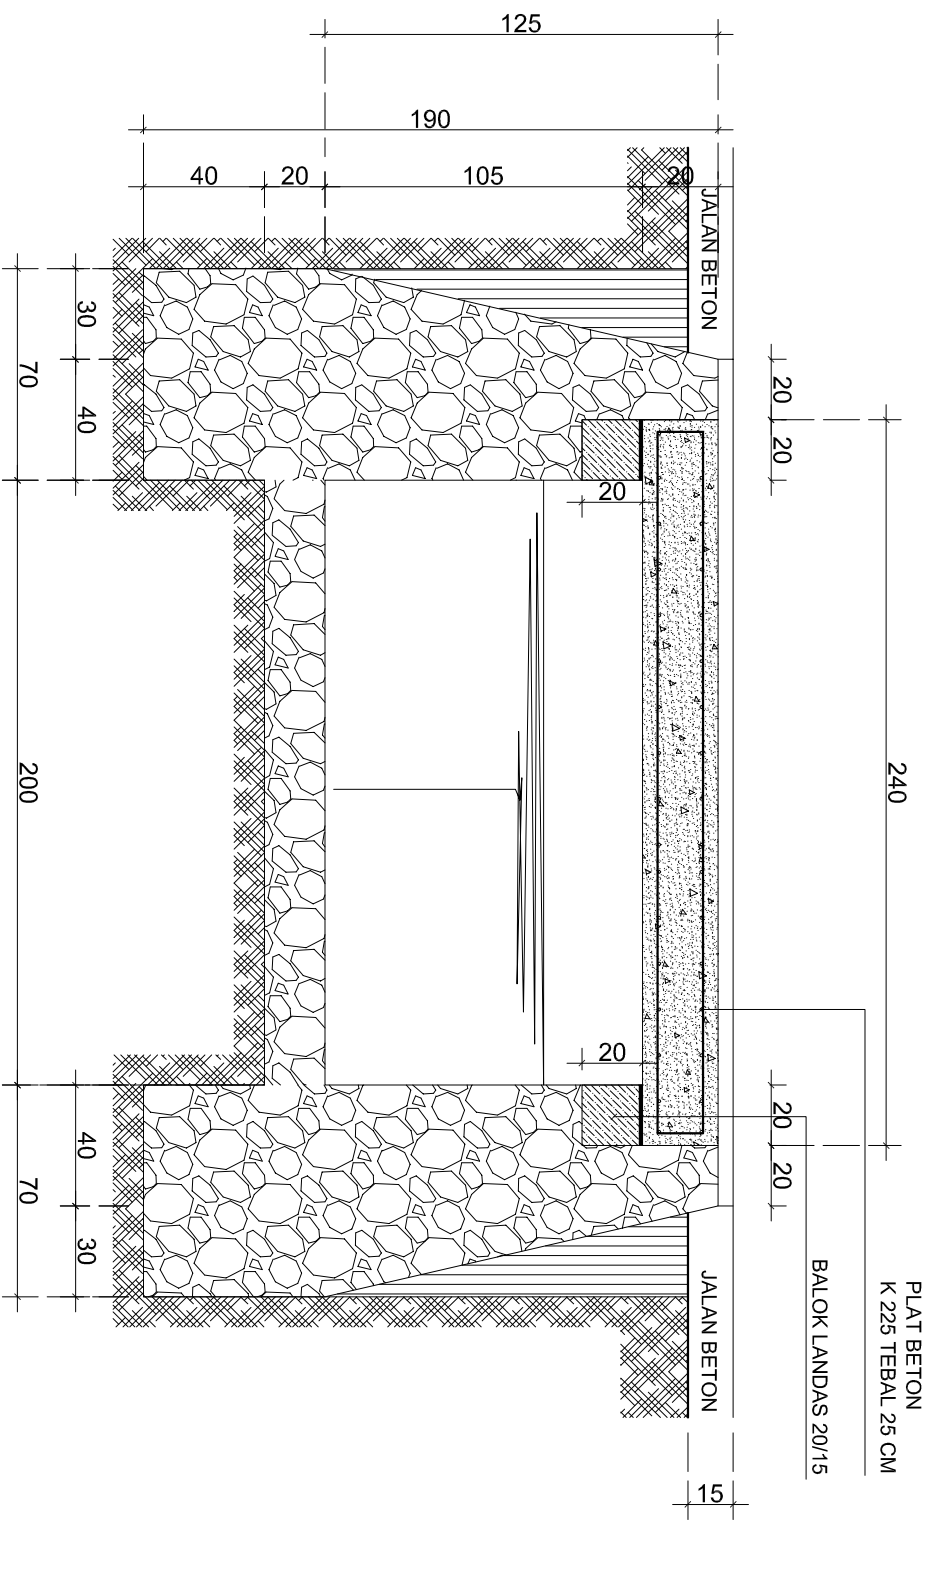


[illegible]

[illegible]

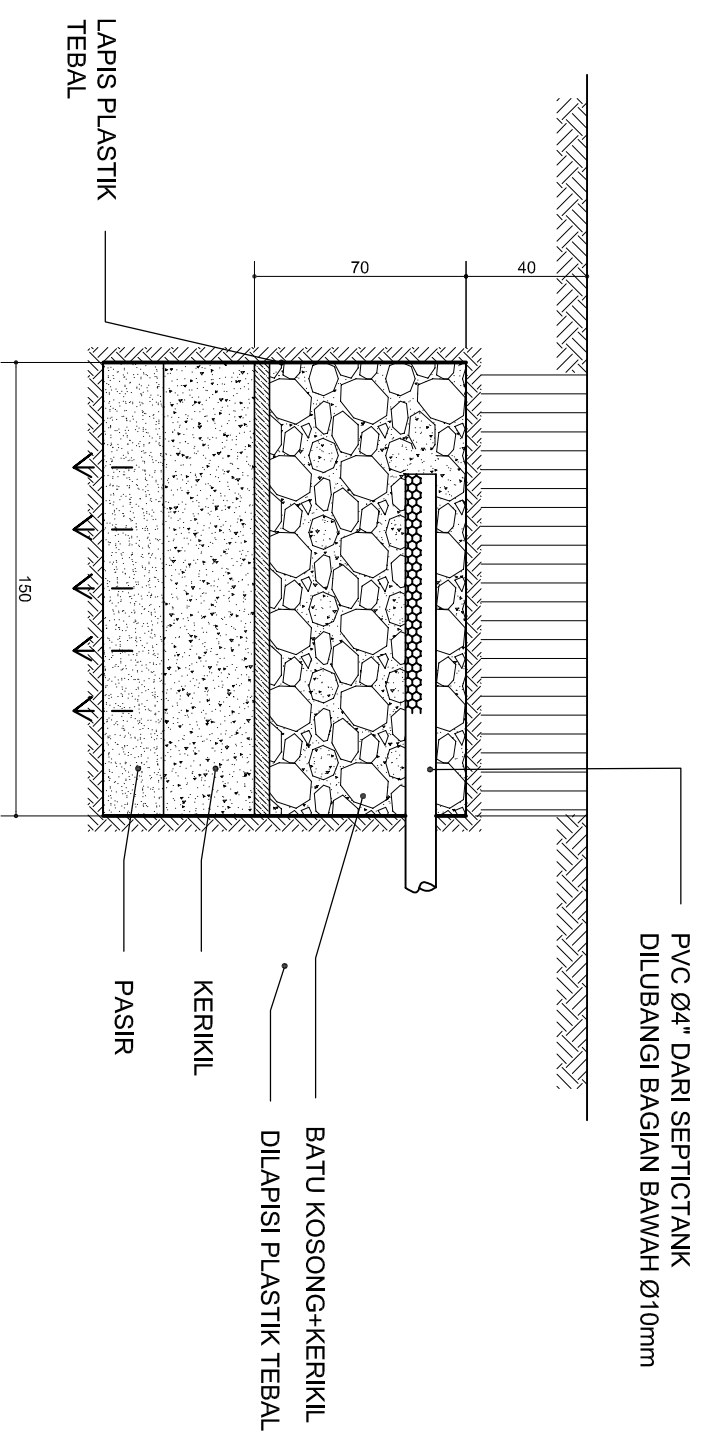

## POTONGAN B

Skala 1:25

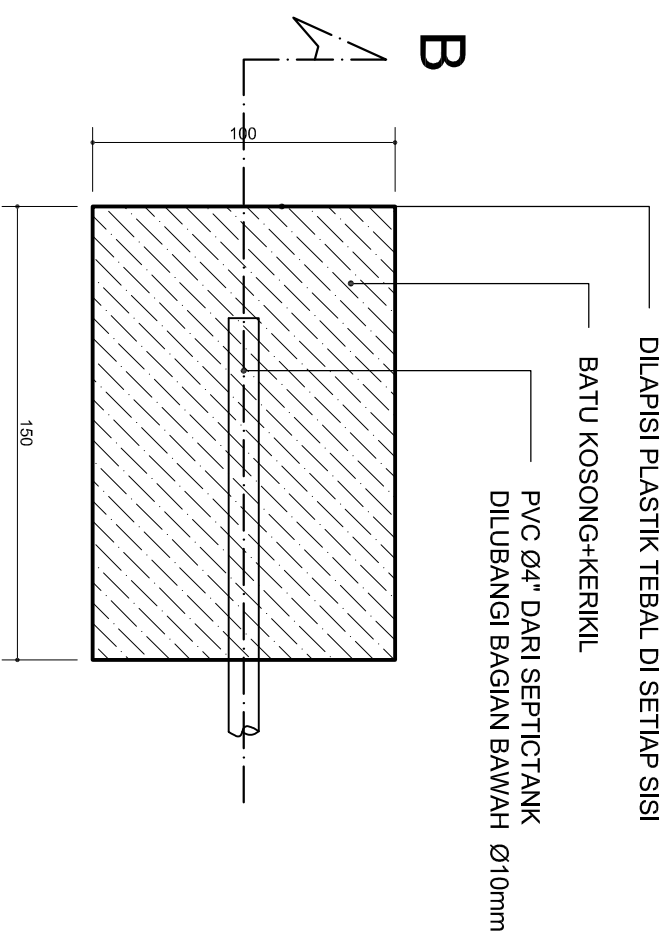

**TAMPAK ATAS**

Skala 1:25



SKALA 1:25

|              |               |
|--------------|---------------|
|              |               |
|              |               |
| NOMOR LEMBAR | JUMLAH LEMBAR |
| 36           | 37            |

